
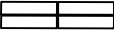


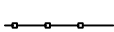

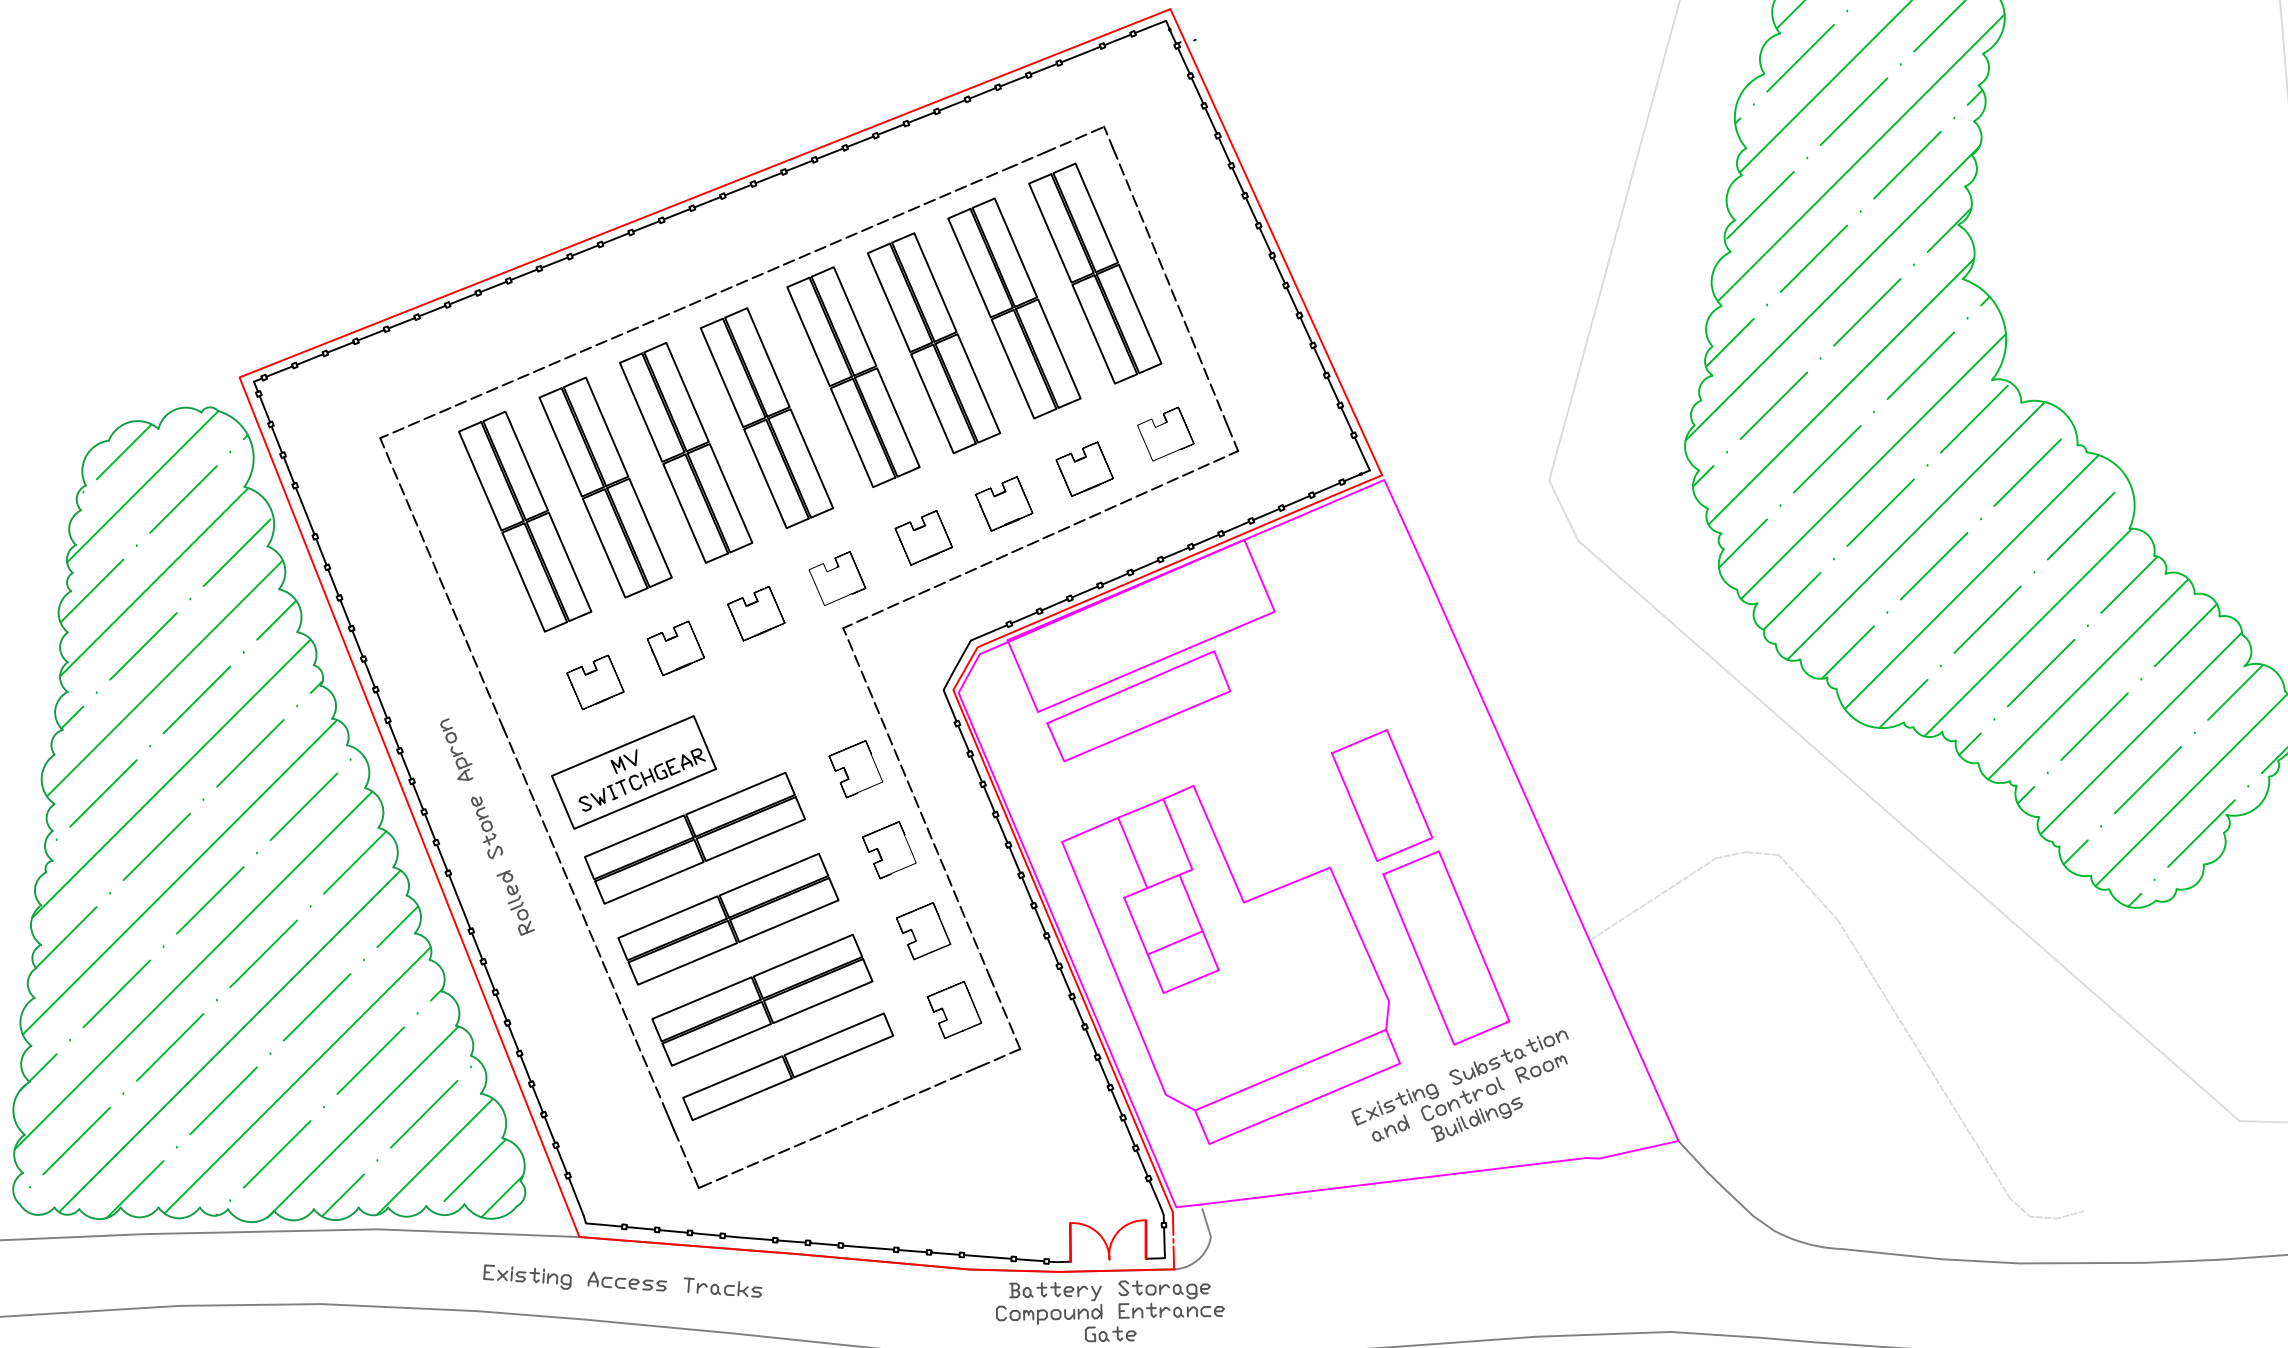




Legend

-  Site Boundary
-  Battery Storage Units
-  Battery Transformer
-  Existing Access Tracks
-  Palisade Fencing (2.4m high)
-  Planting and Environmental Enhancement Areas



Notes: Indicative planting and enhancement areas to include indigenous planting, ground cover planting, cluster trees/low level shrubs. Area is 0.26ha

Figure 4: Site Layout

Date: 02/10/2023 Ref: 391-230731-7010
 Produced: BKh Reviewed: GC Approved: RF



e:info@redstone-rig.co.uk

Caledonian Exchange, 19a
 Canning Street,
 Edinburgh - EH3 8HE
 t: 07557 375 943